

STARTERS

| | | | |
|---|----|--|----|
| MEZZA BOARD Lemon Garlic Hummus, Tabbouleh, Assorted Peppers, Crudités of Vegetables, Olives, Feta, Naan | 15 | CHEESE & CHARCUTERIE BOARD Cured Meats, Artisanal Cheeses, Grain Mustard, Olives, Sourdough | 19 |
| FIRECRACKER SHRIMP Sriracha Aioli, Scallion | 16 | CALYPSO CHICKEN WINGS Jerk Rubbed, Fresno, Sweet Chili Sauce | 14 |
| TUNA TARTAR Avacado, Crispy Shallot, Ginger, Wasabi Soy | 17 | ZACHARY SPICED CHIPS Pimento Cheese | 9 |
| SOFT PRETZEL Artisanal Sausage, Beer Mustard | 13 | SHISHITO PEPPERS Smoked Sea Salt, Lemon | 9 |

SALADS

| | | | |
|---|----|---|----|
| KALE CAESAR SALAD Baby Kale, Parmesan, Anchovies | 11 | ROASTED BEETS Quinoa, Whipped Goat Cheese, Arugula Mandarin Orange, Balsamic | 13 |
| LITTLE GEM WEDGE SALAD Pickled Red Onion, Bacon, Avocado, Blue Cheese | 12 | | |

Add Chicken + 5 / Add Seasonal Fish + 8

COUNTRY TOASTS

| | |
|--|----|
| Whipped Burrata, Fried Brussels Sprouts, Honey, Dukkah Spice | 14 |
| Avocado, Smoked Salmon, Quick Pickle | 14 |
| Fig Spread, Prosciutto, Blue Cheese, Arugula, Pear | 14 |
| All Three as a Tower | 36 |

SANDWICHES & BURGERS


| | | | |
|--|----|---|----|
| CHICKEN CLUB Avocado Spread, Multigrain Toast, Swiss Cheese, Bacon, Lettuce, Tomato | 16 | PAN-SEARED FISH Tartar Sauce, Shaved Lettuce, Tomato, Brioche | 17 |
| ZACHARY BURGER American Cheese, Lettuce, Tomato, Secret Sauce, Brioche | 17 | FRIED CHICKEN Herb Aioli, Pickled Carrot, Cucumber, Brioche | 16 |

Sandwiches Served with Choice of Fries or Side Salad

DESSERT

Hot Fudge Sundae, Red Velvet Cake, Jeni's Vanilla Ice Cream

Of Block 14 in Laflin, Smith and Dyer's Subdivision of the Northeast quarter (except 1.28 acres in the Northeast corner) of Section 20, Township 40 North, Range 14 East of the 3rd Principal Meridian.

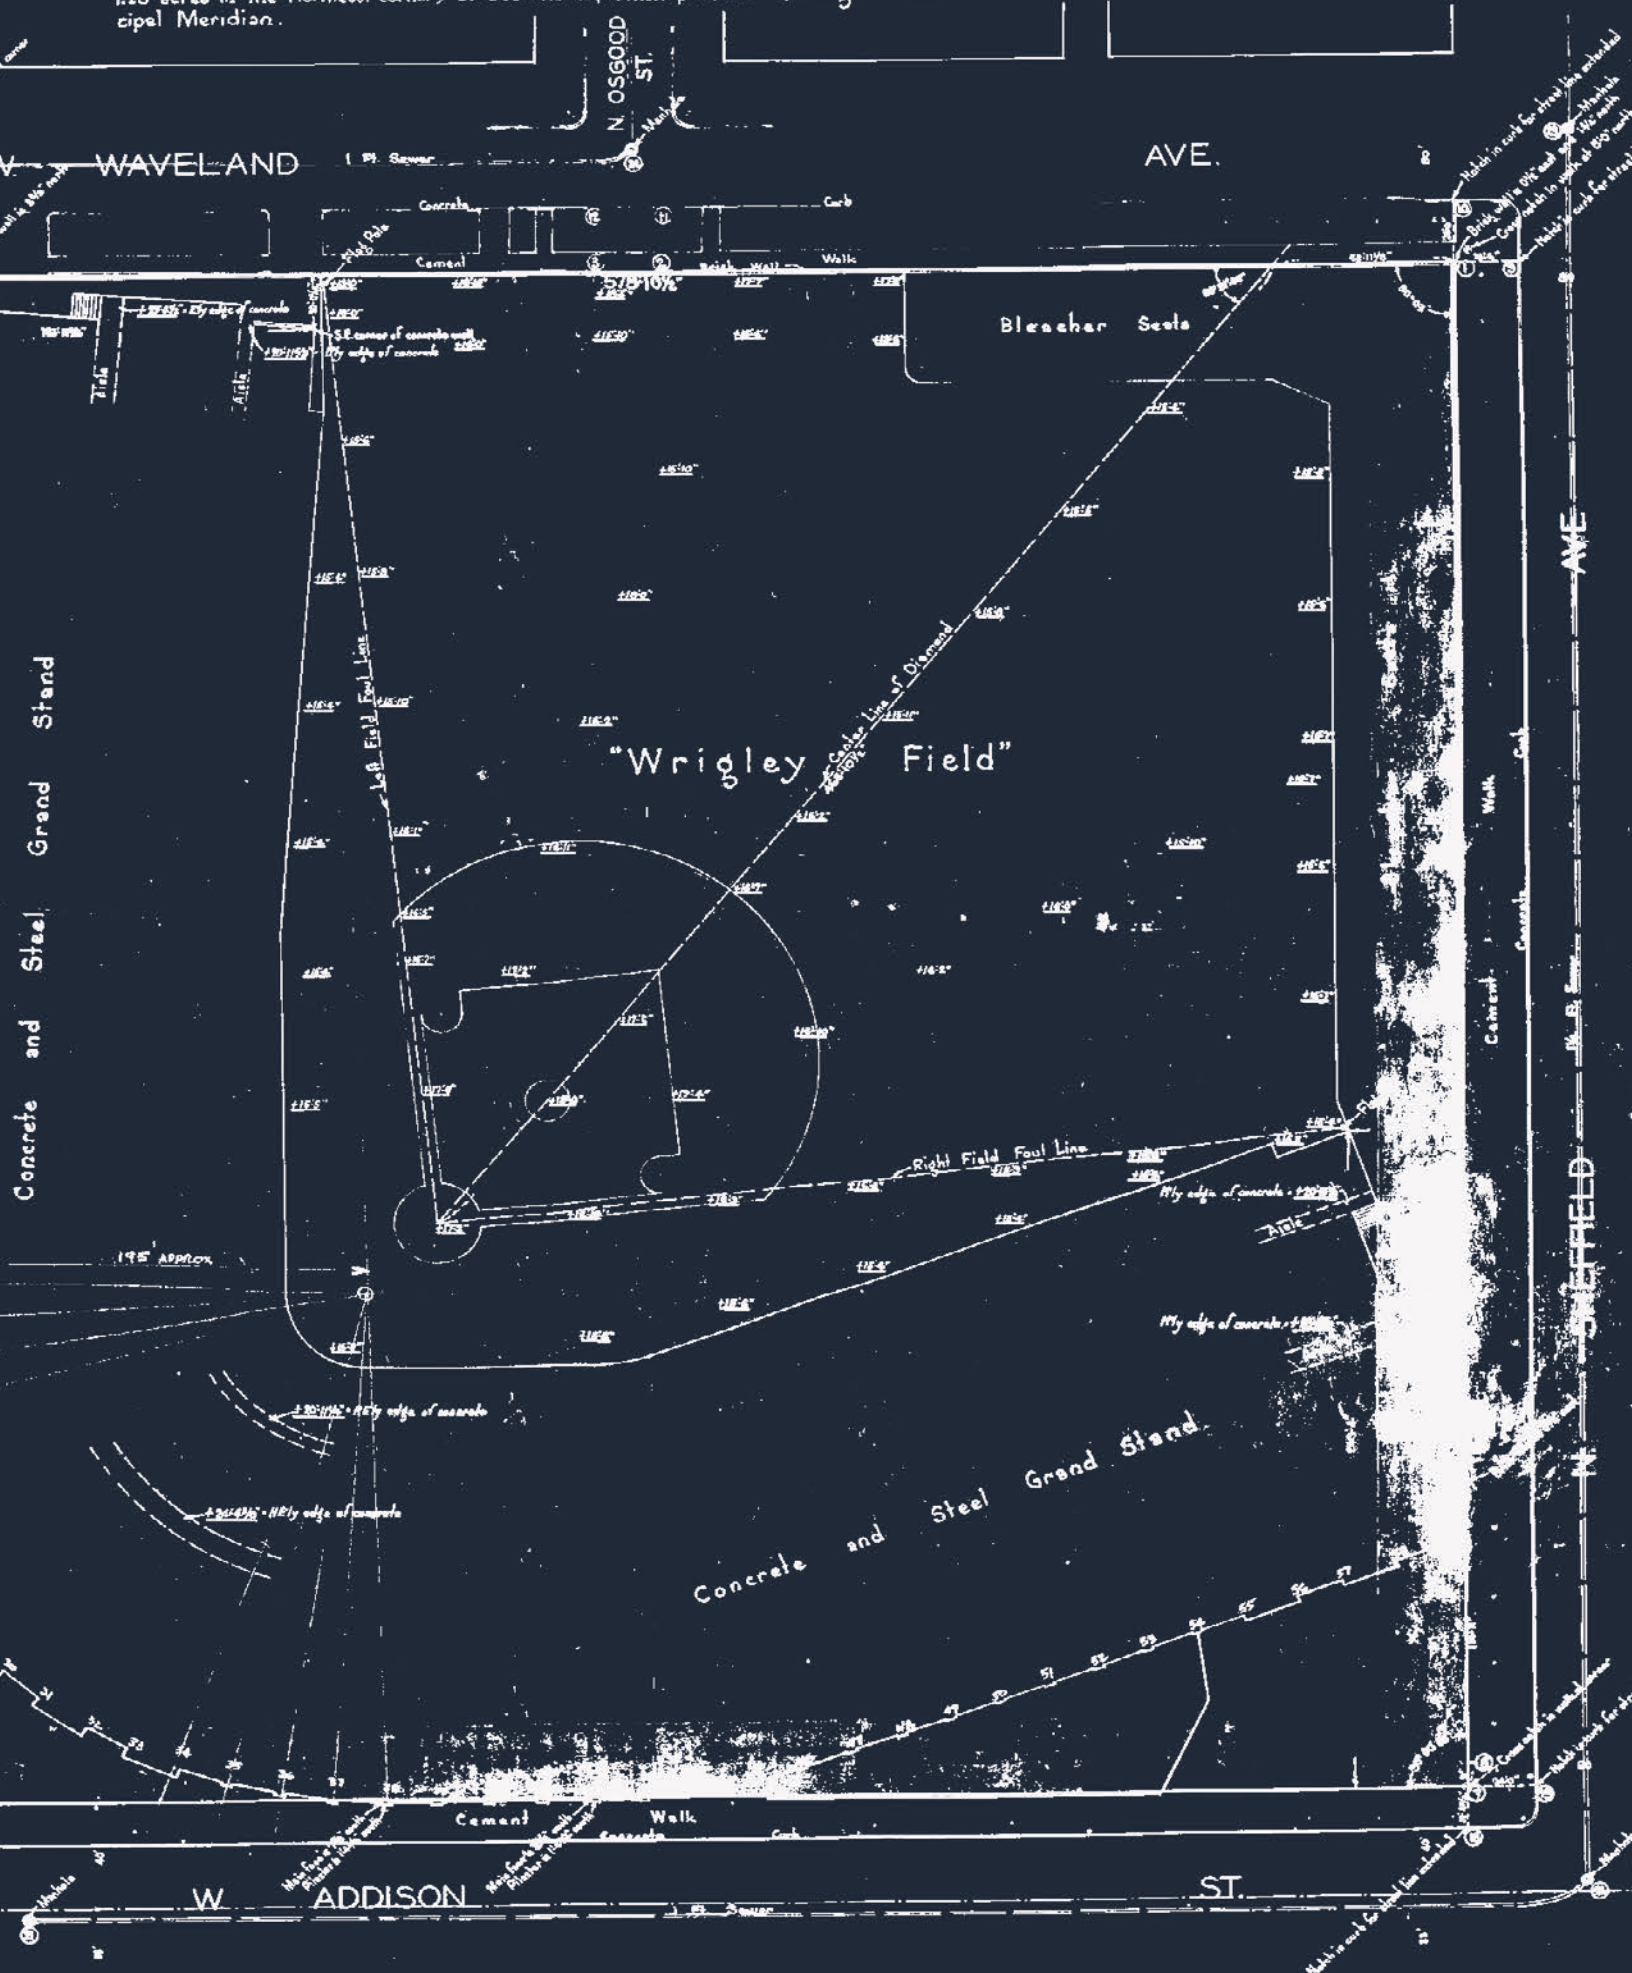

Elevations

| | | | | | | | |
|--------------|--------------------|----|------|-------------|----------------------|----|------|
| +14'-9 3/4" | Top of cement walk | at | (1) | +25'-1 1/2" | Top of concrete curb | at | (2) |
| +15'-6 1/2" | " | " | (2) | +26'-4 1/2" | " | " | (3) |
| +15'-11 1/2" | " | " | (3) | +26'-4 1/2" | " | " | (4) |
| +25'-0 1/2" | " | " | (4) | +26'-2 1/2" | " | " | (5) |
| +26'-7" | " | " | (5) | +26'-1 1/2" | " | " | (6) |
| +26'-0 1/2" | " | " | (6) | +17'-8 1/2" | " | " | (7) |
| +25'-4 1/2" | Walk of 5 ft. east | of | (8) | +17'-5 1/2" | " | " | (8) |
| +15'-0 1/2" | Top of cement walk | at | (7) | +26'-1 1/2" | " | " | (9) |
| +17'-11 1/2" | " | " | (8) | +15'-3 1/2" | Bottom of sewer | " | (10) |
| +15'-0 1/2" | concrete curb | " | (9) | +9'-4 1/2" | " | " | (11) |
| +15'-0 1/2" | " | " | (10) | +4'-10 1/2" | " | " | (12) |
| +18'-9" | " | " | (11) | +10'-0 1/2" | " | " | (13) |
| +19'-7" | " | " | (12) | +13'-5 1/2" | " | " | (14) |

Established Grades

| | | | |
|--------------|--------------|----|------|
| +14'-9 3/4" | Inside Grade | at | (1) |
| +15'-8 1/2" | " | " | (2) |
| +15'-6 1/2" | " | " | (3) |
| +25'-6 1/2" | " | " | (4) |
| +24'-0 1/2" | " | " | (5) |
| +24'-4 1/2" | " | " | (6) |
| +17'-11 1/2" | " | " | (7) |
| +15'-0 1/2" | " | " | (8) |
| +14'-1 1/2" | Outside | " | (9) |
| +14'-4 1/2" | " | " | (10) |
| +15'-0" | " | " | (11) |
| +15'-0" | " | " | (12) |
| +22'-11 1/2" | " | " | (13) |
| +24'-6" | " | " | (14) |
| +24'-1 1/2" | " | " | (15) |
| +23'-10 1/2" | " | " | (16) |
| +17'-9 1/2" | " | " | (17) |

Notes: Surface and Grand Stand elevations are shown on face of plat thus +56' +0'-0" Chicago City Datum

State of Illinois (ss
County of Cook)
Chicago Guarantee Survey
certifies that a survey has been made of and location of the property described above, and hereon drawn is a correct representation of
Chicago May 15
Chicago Guarantee Survey
By Harry L. ...